

No. 3468


Survey 18

FIELD SHEET No. **A** $\frac{A 22}{52.53}$

INSERTED ON 16 CHAIN SHEET No. $\frac{A^4}{22^4}$

I certify that these lots are not
included in any other Preliminary Plan. *H.M.*
F. Plans to be amended none *H.M.*

(Application Survey)

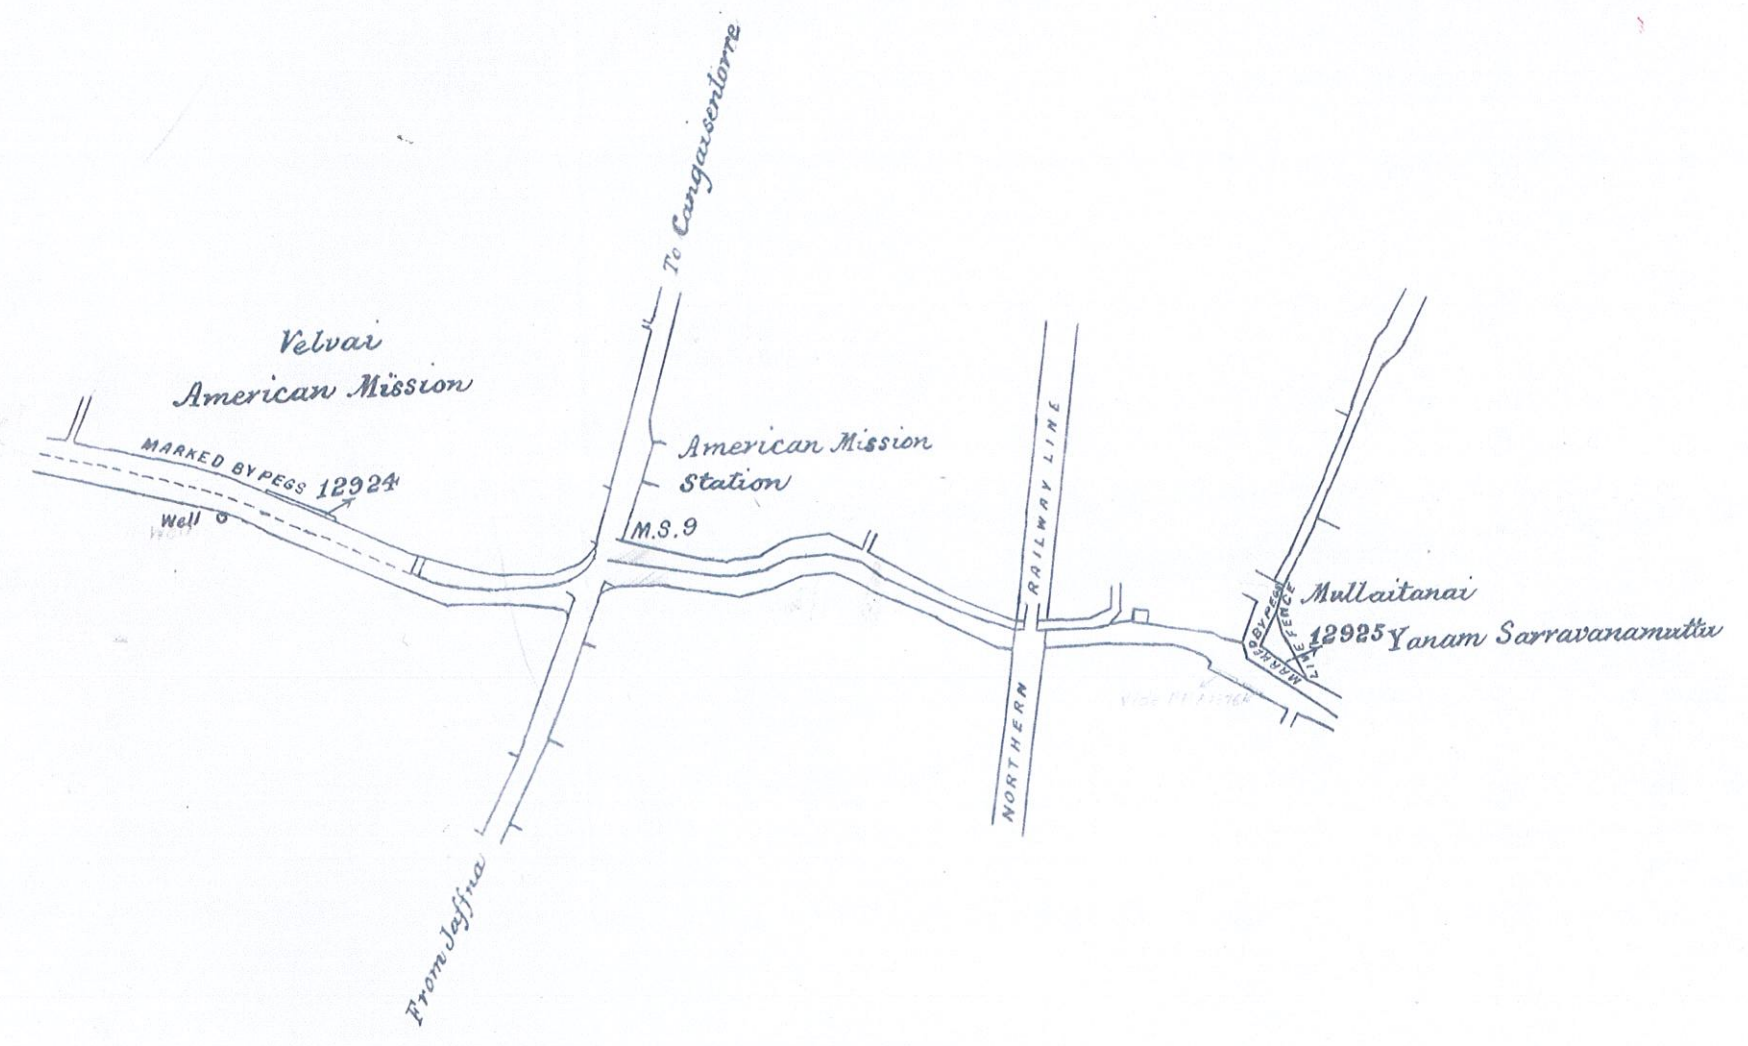

Scale of 4 Chains to an Inch.

PRELIMINARY PLAN
OF 2 ALLOTMENTS OF LAND

SITUATED IN
The Village Tellippalai East of Valikamam North
in the District of
JAFFNA
NORTHERN
PROVINCE

F. Sheet No.	No. or Letter of Lot	LAND			NAME OF APPLICANT	NAME OF CLAIMANT	EXTENT			AMOUNT DEPOSITED		REMARKS
		NAME	DESCRIPTION	VILLAGE			A.	R.	P.	Rs.	c.	
A 22 A 52.53	1292	Velvai	Waste land	Tellippalai East	J. H. Dickson	Crown	0	0	1.50	0	3	Part of American Mission Premises, encroached upon by a wall. Vide application N ^o P 44 (S.G.O) dated 3.8.07 Received with G.A's E 1610 of 22.8.07 Suitable for coconut plantation. Vide application P 63 (S.G.O) dated 7.10.07 Received with G.A's E 3264 of 19.11.07 Boundaries pointed out by E. Shanmawarather on behalf of Aldaiyar. The boundaries were demarcated on the ground & pointed out to him.
	12925	Mullattanai	do	do	Re. G. Gunaratnam	do	0	0	6	0	25	
								0	0	7.50	0	

Certify as true print of scanned image in Document Management System of Survey Department.

08.08.2021

Senior Superintendent of Surveys
Document Management and Professional Standards
For Surveyor General

Drawn by KLP

Regt. by [Signature]

Exd. by [Signature]

Surveyed by Mr C. Speldewinde 1st Grade Surveyor January 1908

Surveyor-General's Office,

Colombo, 30th July, 1908

[Signature]

for Actg. Ass't: Surveyor-General.